


**TYPICAL SECTION**  
NOT TO SCALE

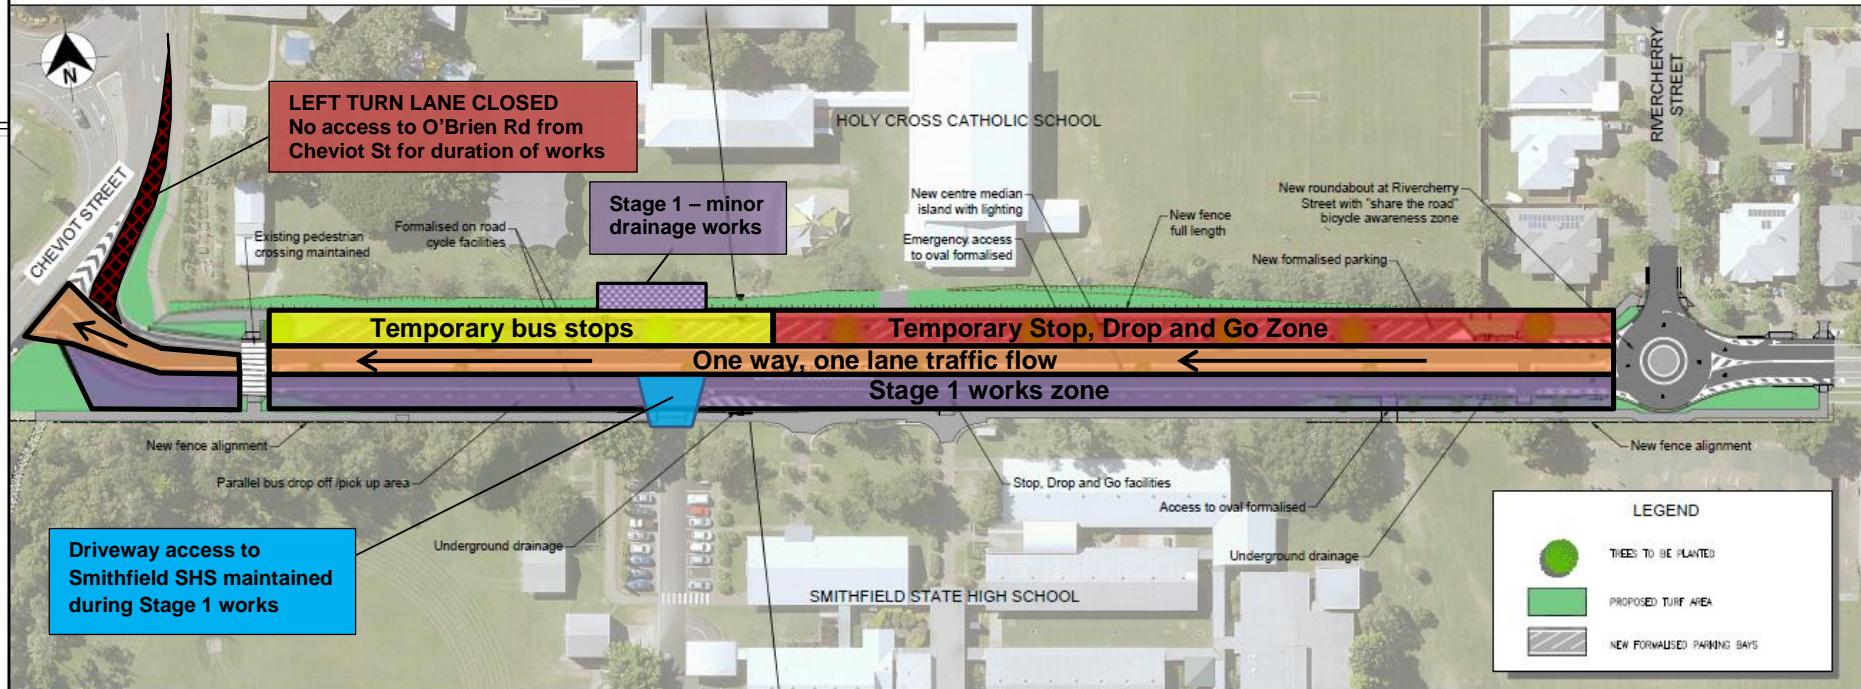

**22554**  
**O'BRIEN ROAD UPGRADE**  
**PUBLIC CONSULTATION PLAN - CONSTRUCTION STAGE 1**

**DRAWING COLOUR CODED**  
**PRINT IN COLOUR**

**FOR INFORMATION ONLY**

P:\DRAWING\22554\_Stage 01\_Trip.plt - Planfile Sub and Path\DRAWING\_Plane\22554-01-01.dwg by A - PUBLIC CONSULTATION